


# Passive entrance door

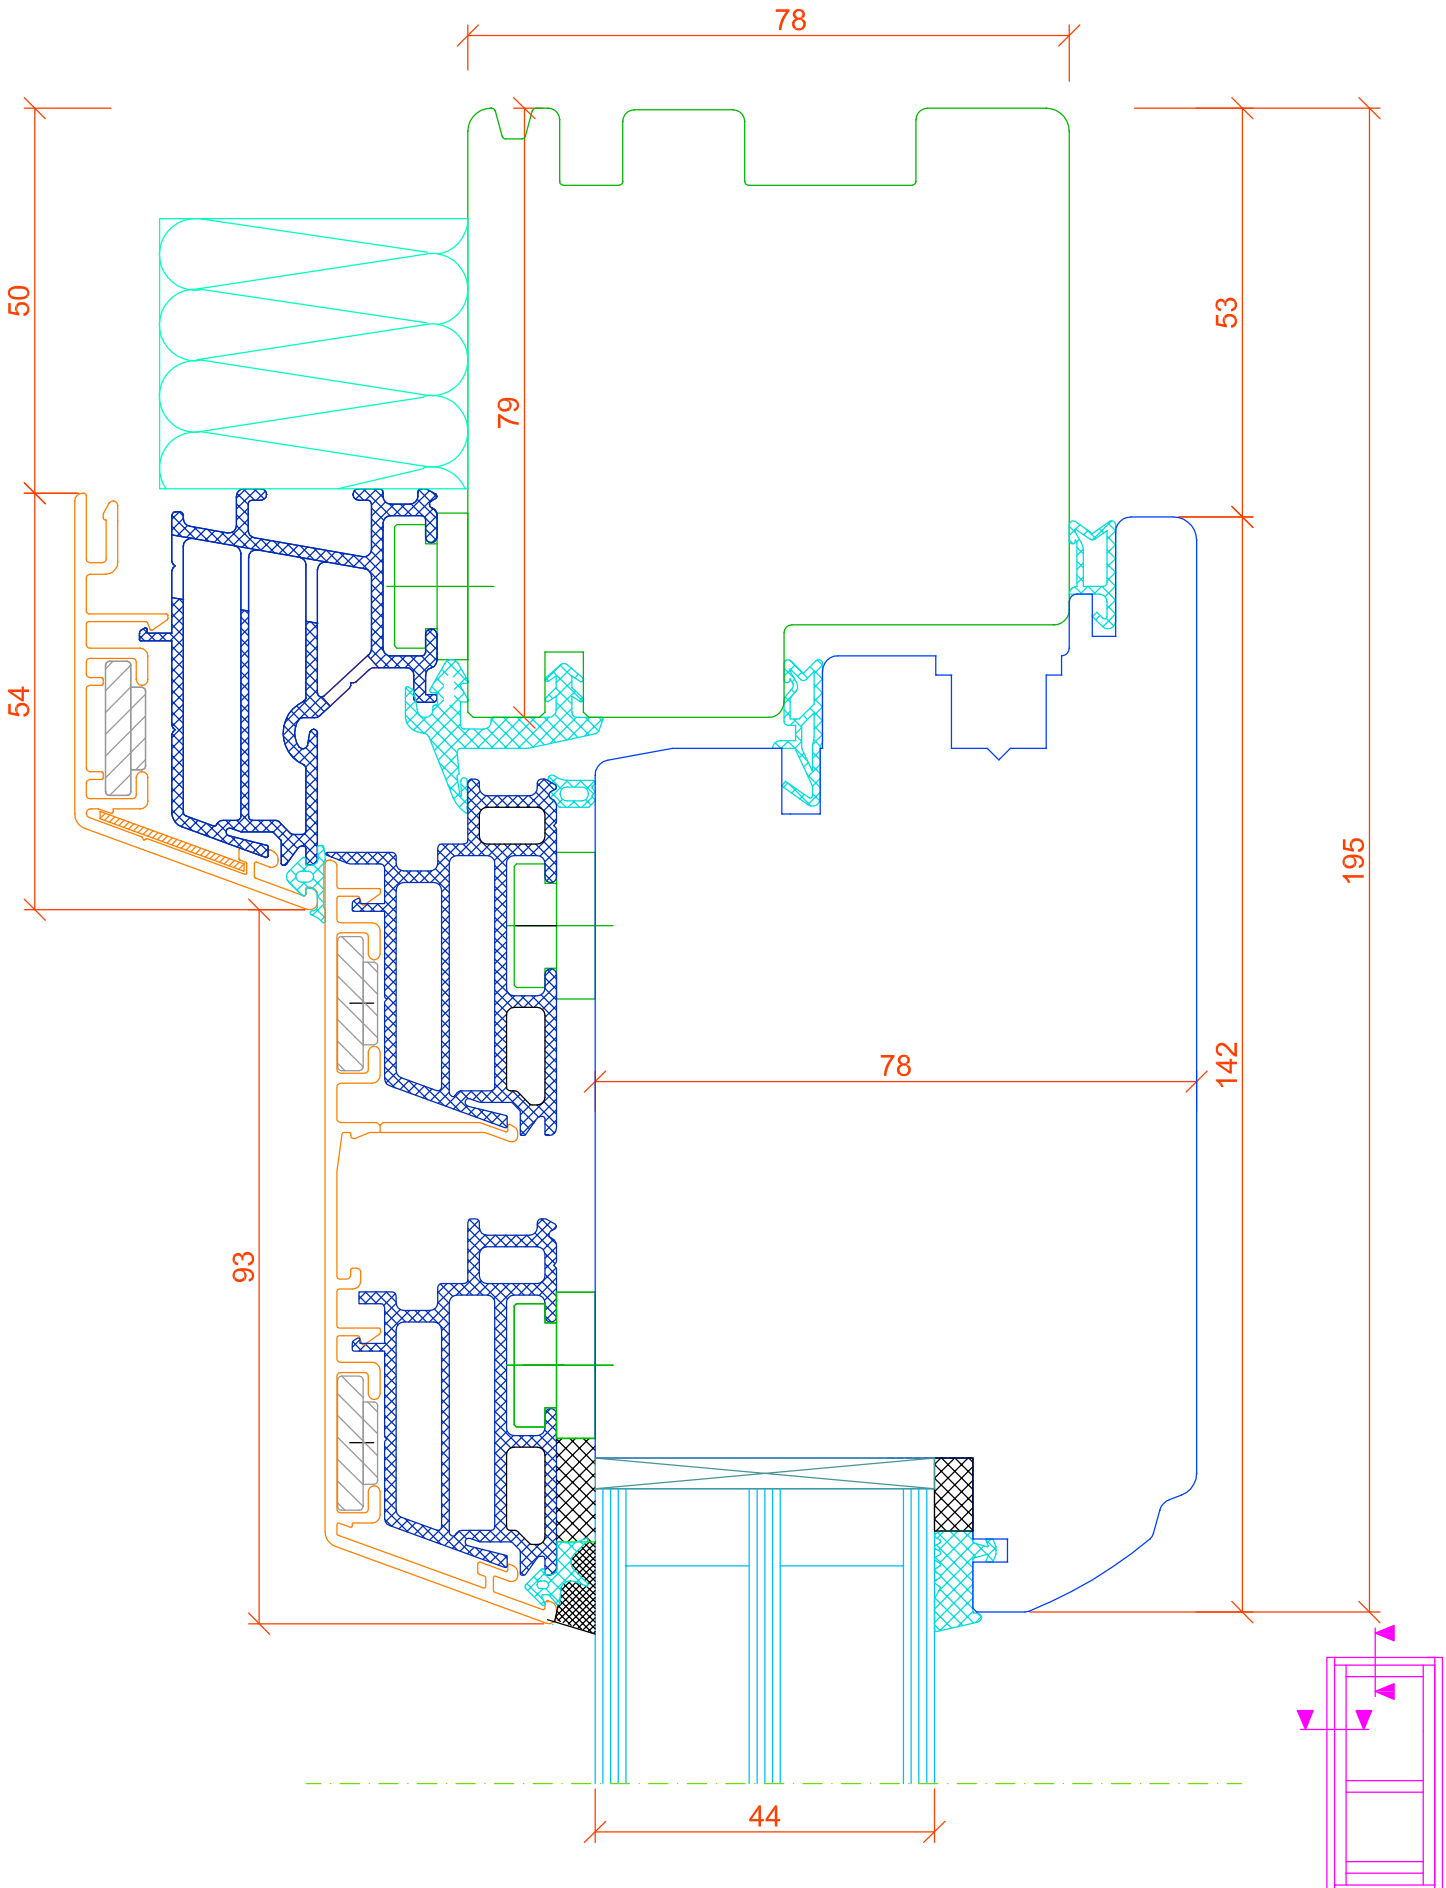

# Passive entrance door

